


LEGEND:

- VESSEL TRUCKS
- OUTBOUND TRUCKS
- PEDESTRIAN WALKWAY
- PEDESTRIAN CROSSING
- OVERHEAD HAZARDS
- DESIGNATED CAR PARKING AREA
- EMERGENCY EVACUATION POINT
- STAFF AMENITIES
- DRIVER AMENITIES

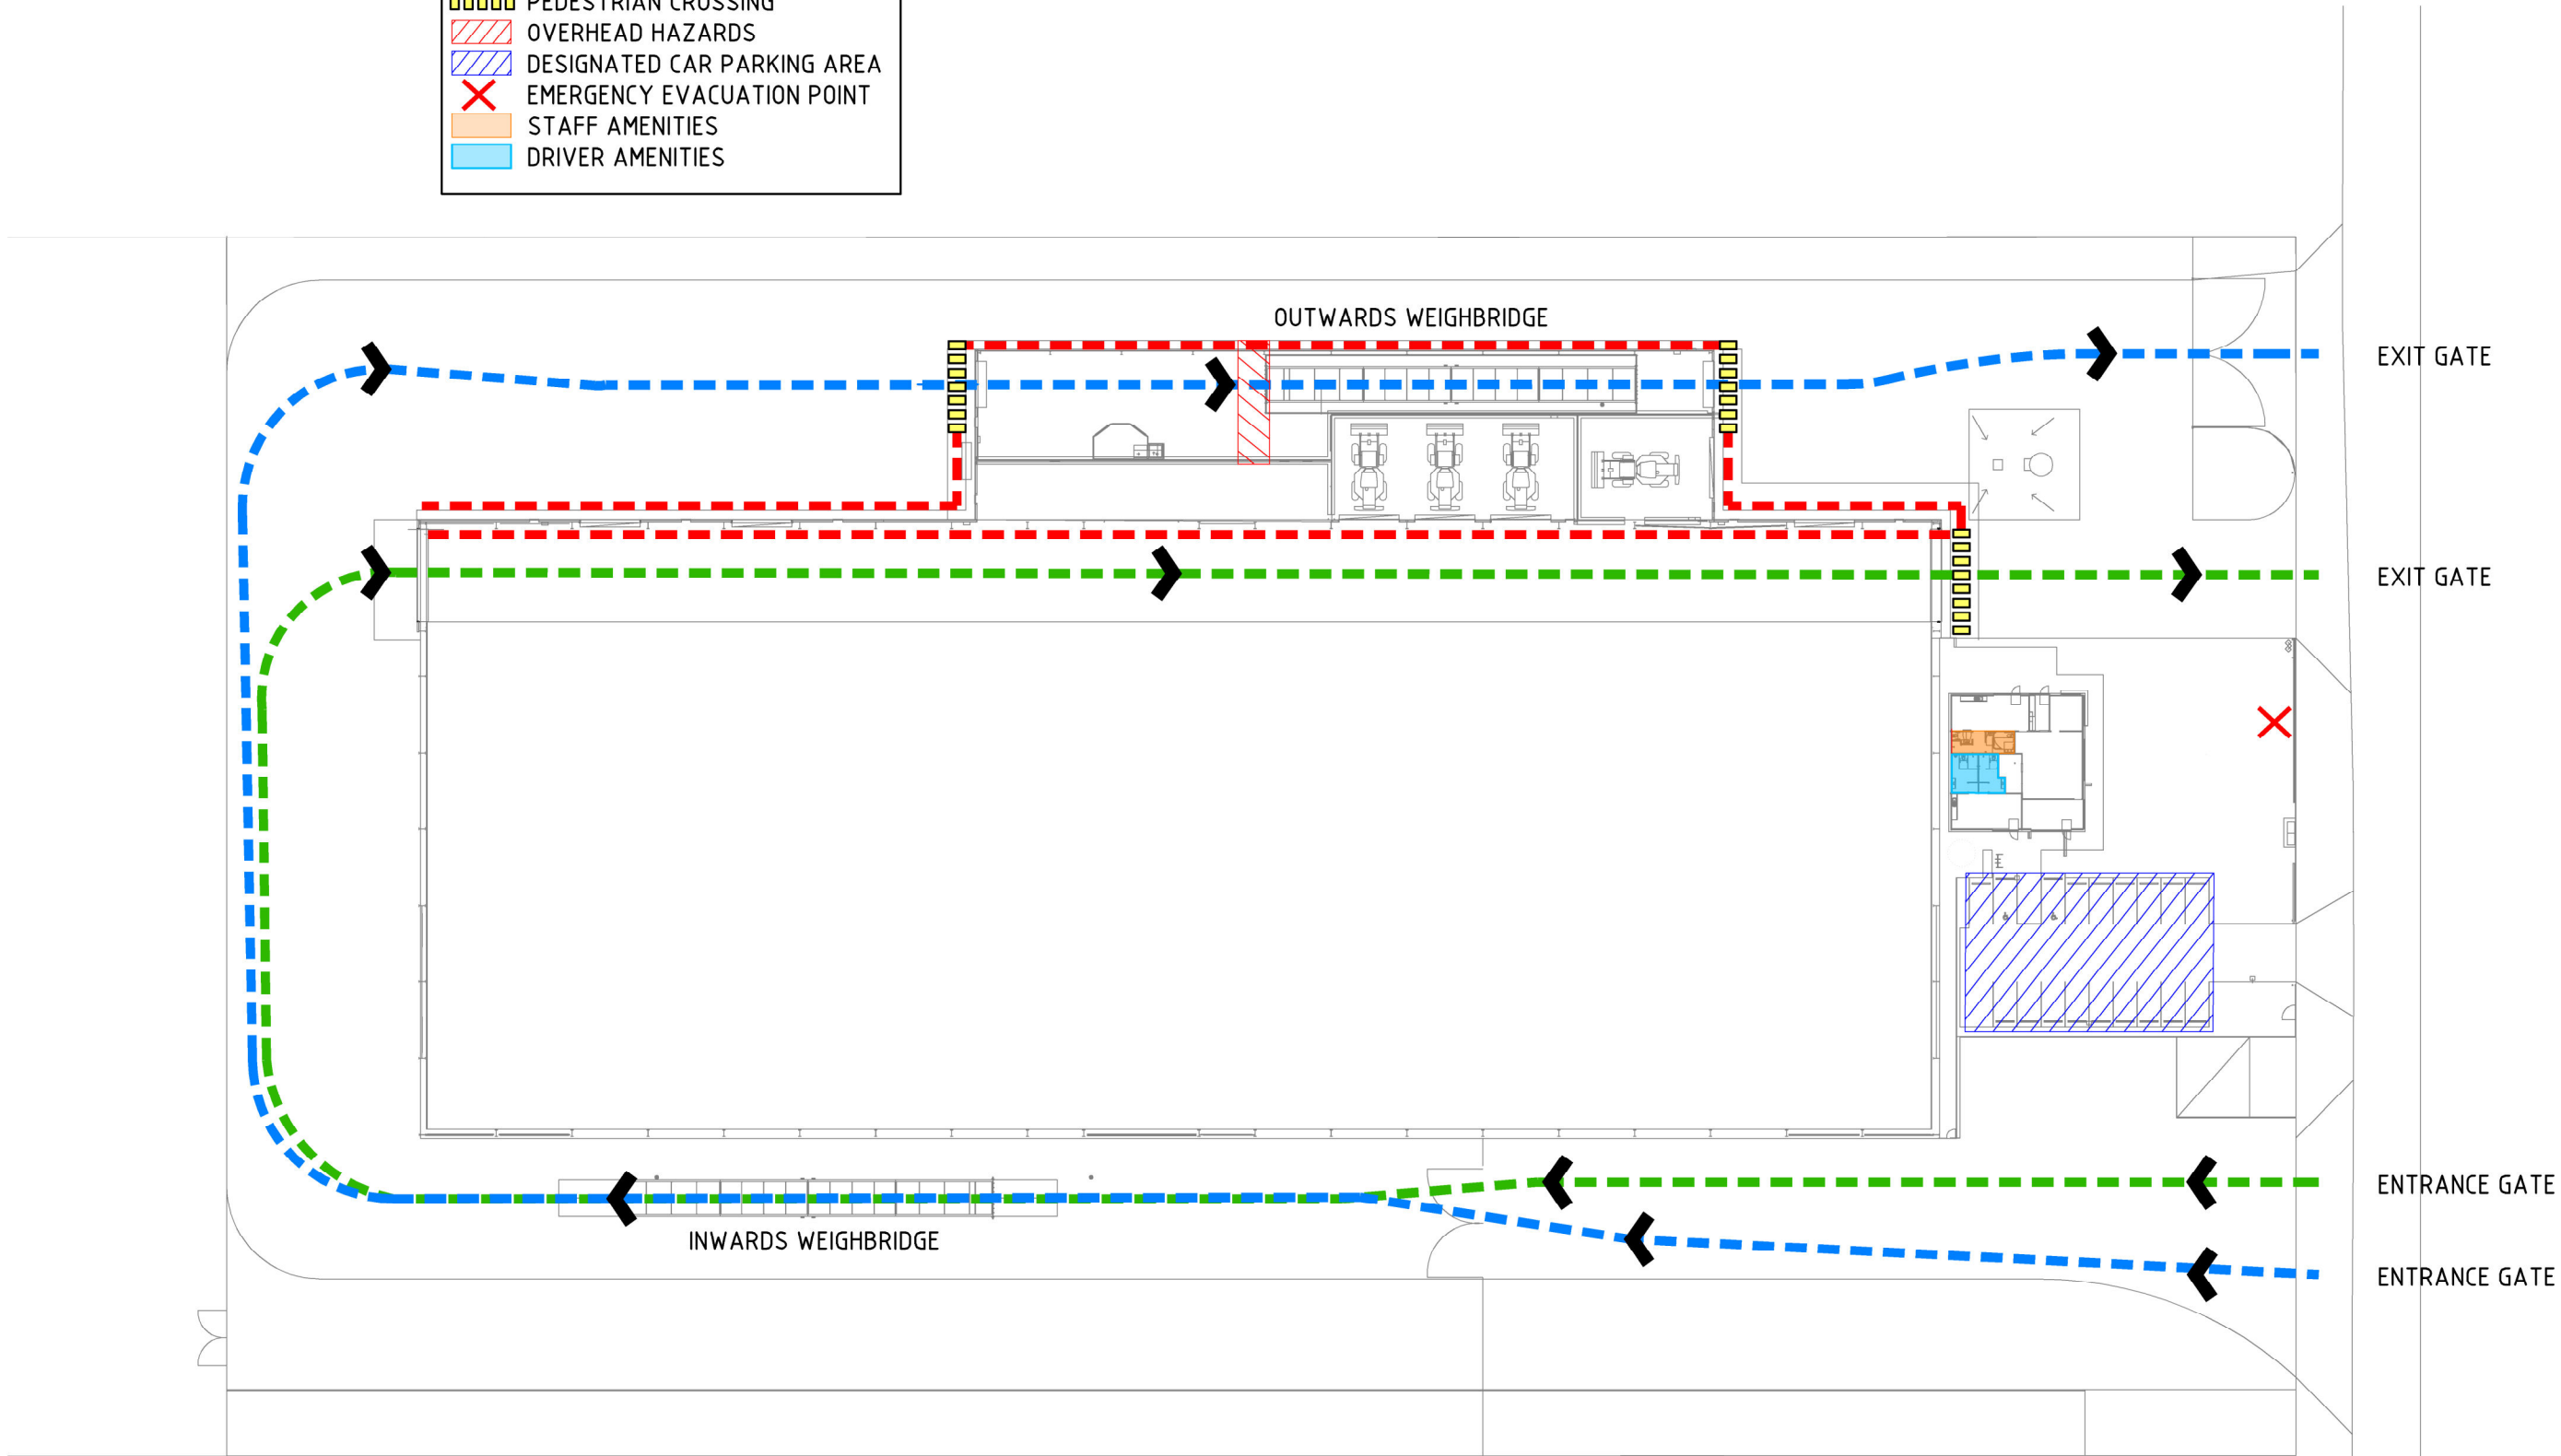

--	--	