


LEGEND:

	GRAIN RECEIVALS - VERTICAL STORAGE
	BULK MOVEMENT - TO VERTICAL STORAGE
	BULK MOVEMENT TRUCK REVERSING

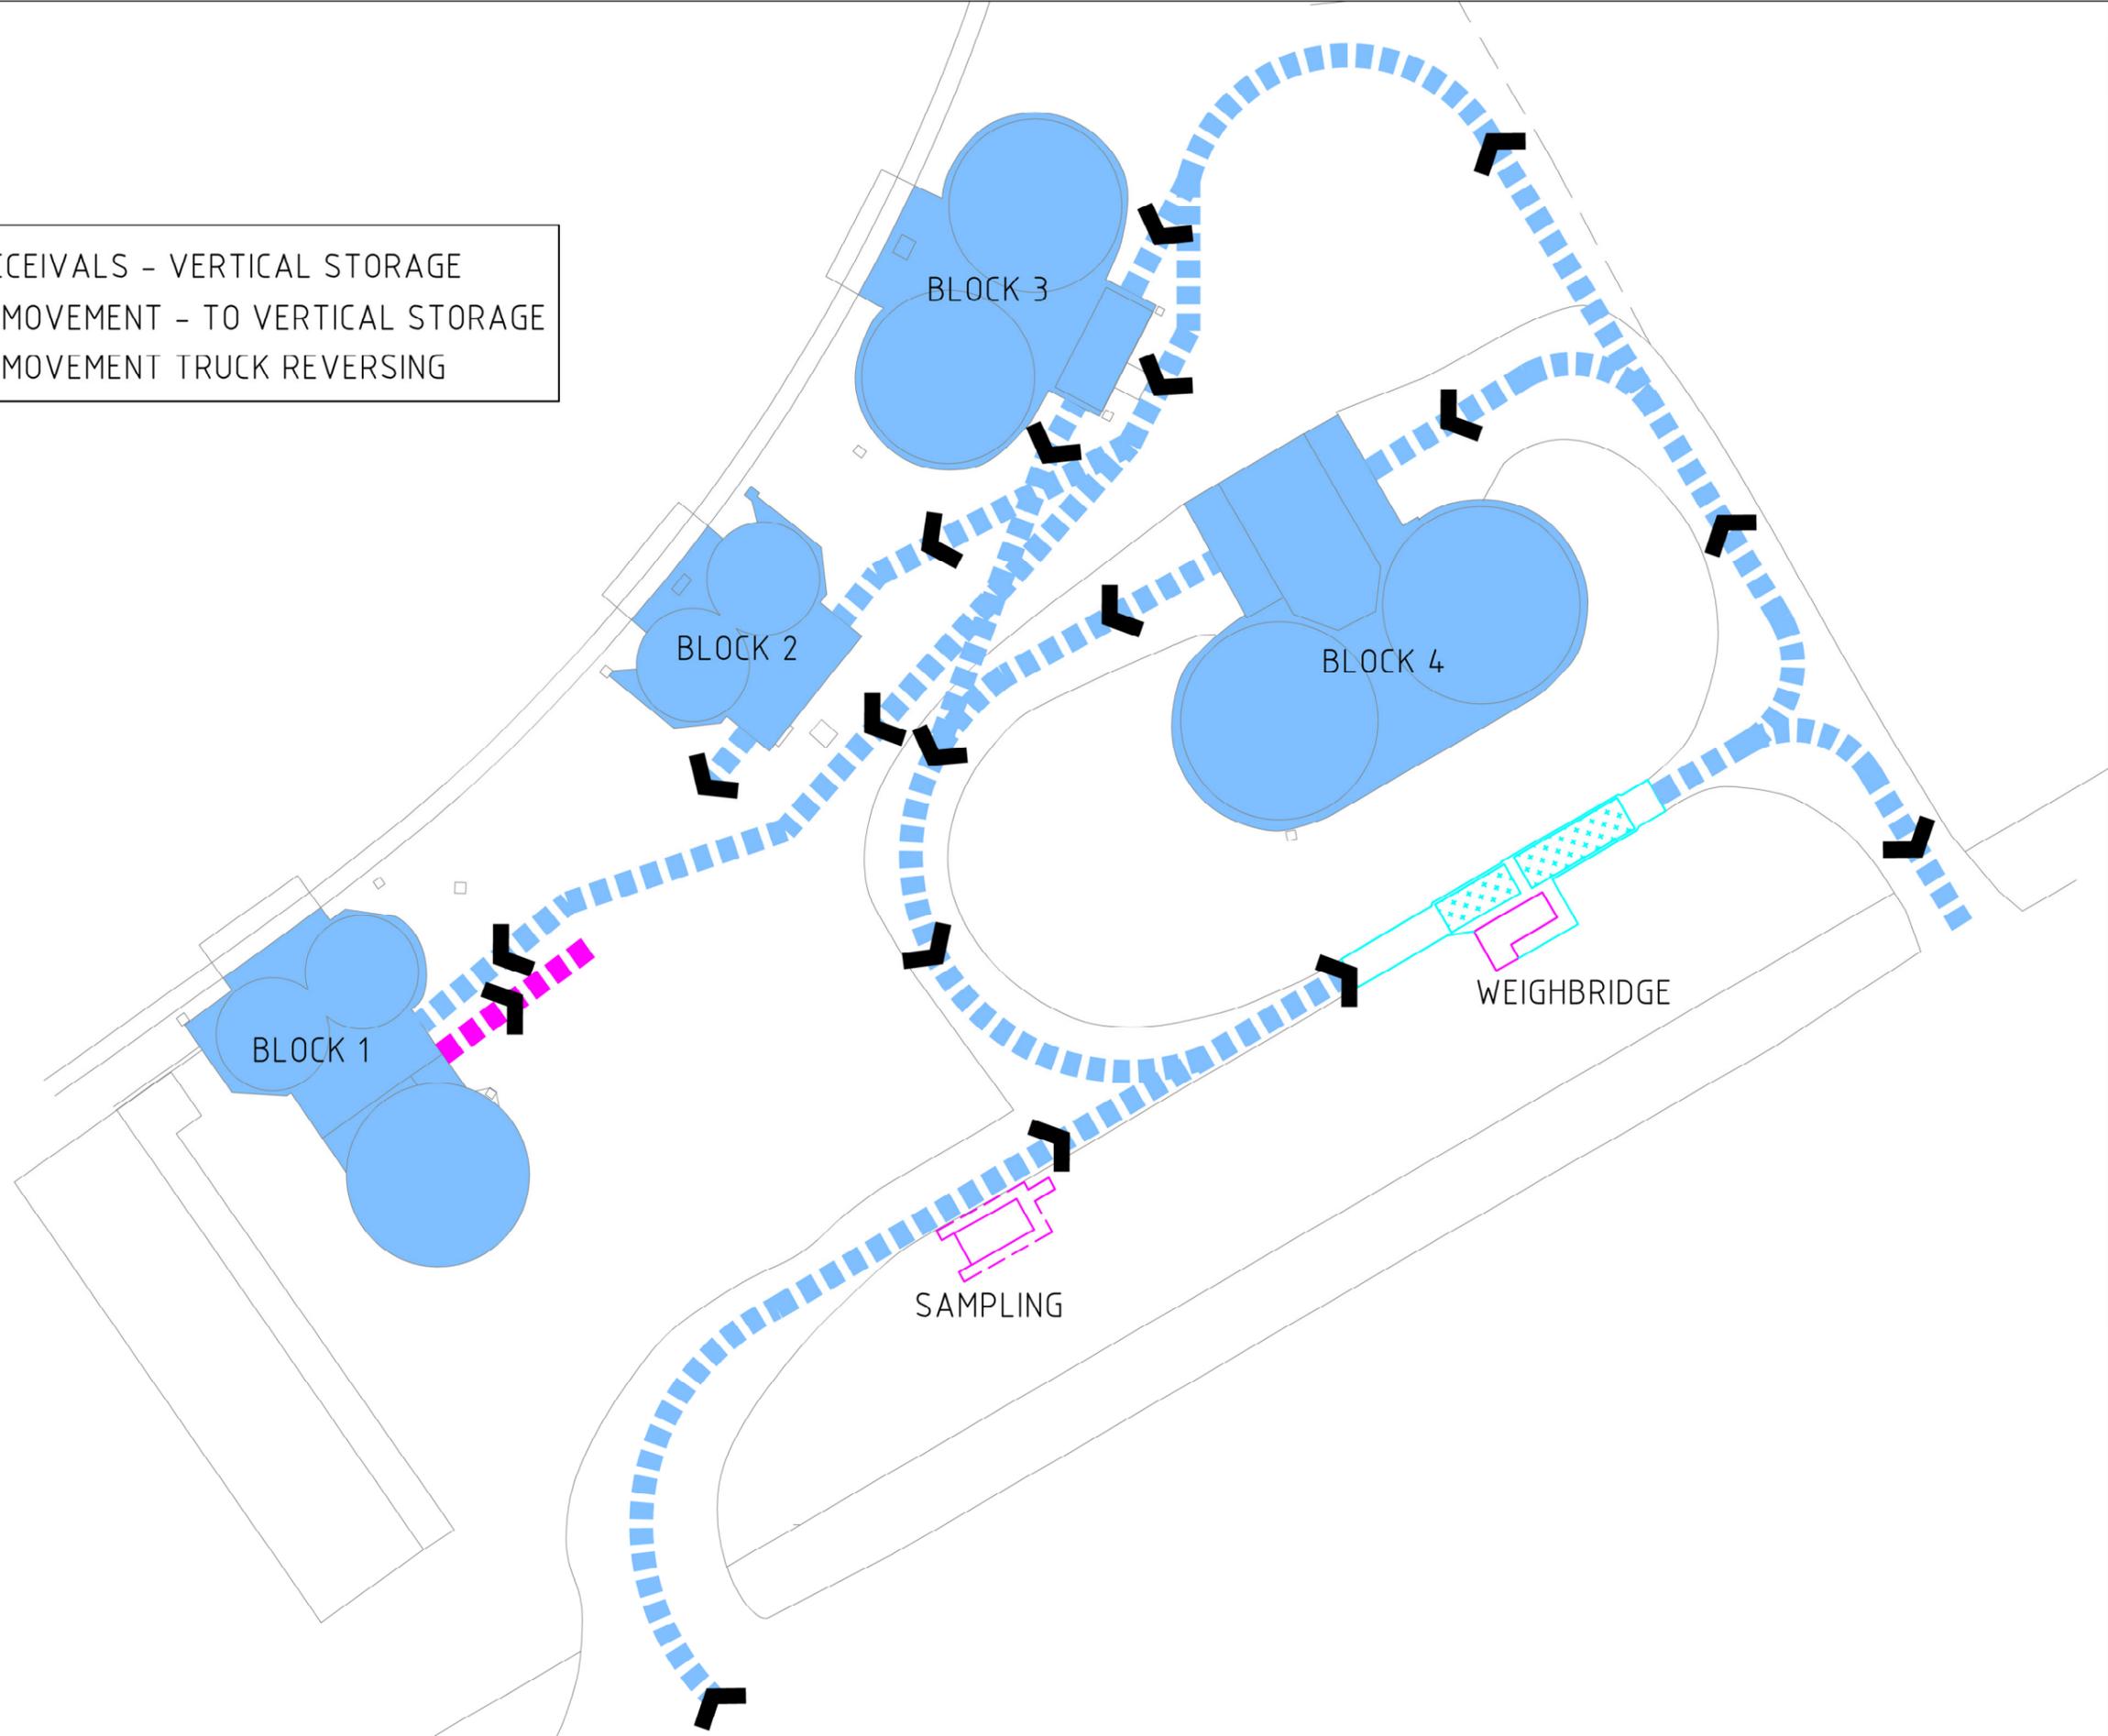

DRAWING TITLE	DWG. NO	ISSUE	DRAWING TITLE	DWG. NO	ISSUE
REFERENCE DRAWINGS			REFERENCE DRAWINGS		

ISSUE	REVISION	BY	AUTH	DATE
B	UPDATE TITLE BLOCK	TMB		13.04.21
A	UPDATE TITLE BLOCK	TMB		28.08.17

**COPYRIGHT**  
 THIS DRAWING SHALL NOT BE USED FOR MANUFACTURE, PRODUCTION, PROCUREMENT OR BE COPIED WITHOUT THE WRITTEN PERMISSION OF VITERRA

**VITERRA** THE AGRICULTURE NETWORK  
 Level 1, 186 Greenhill Road Parkside SA 5063  
 Phone: (08) 8304 5000  
 www.viterra.com.au

<b>VITERRA COUNTRY STORAGE STRATHALBYN SITE TRAFFIC MANAGEMENT PLAN</b>		DRAWING No: <b>P-SBN-0002</b>	
DATE: 22.07.11	DRN: TMB	PROJ APP:	ISSUE: B
SCALE: NTS	JOB No:	VITERRA MAINTENANCE & ENGINEERING SERVICES - Ph: 8304 5000	