


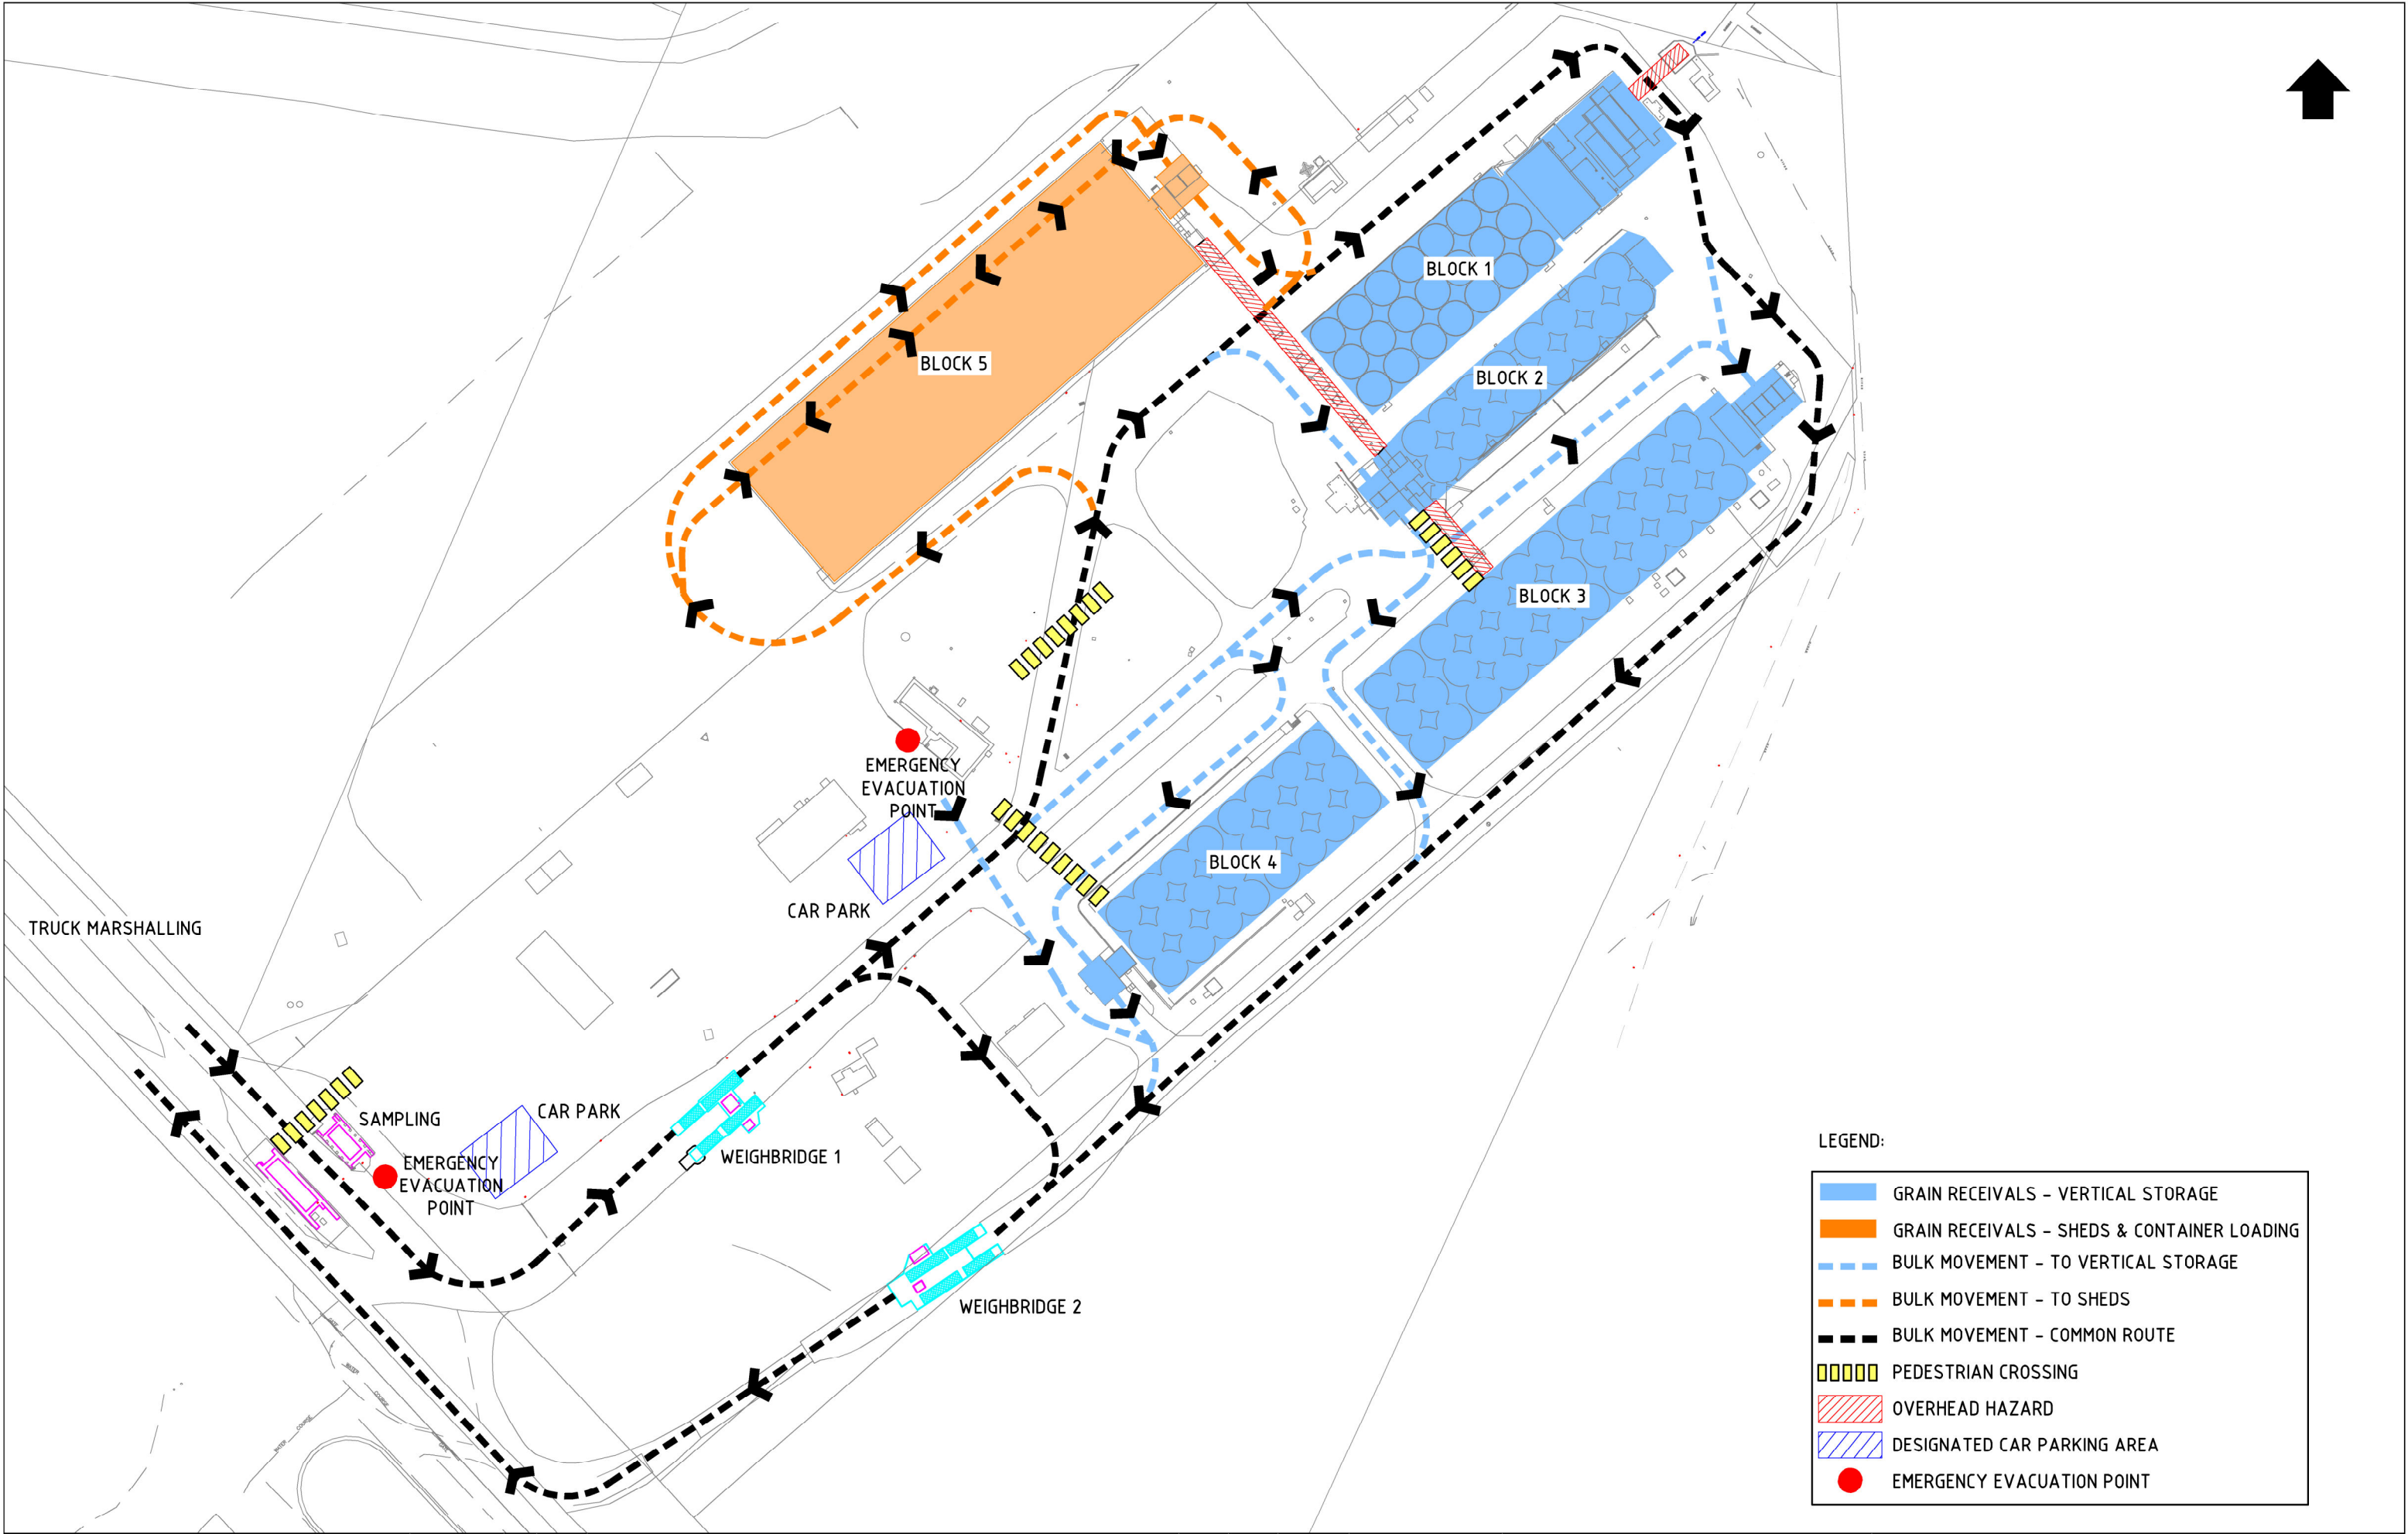

LEGEND:

- GRAIN RECEIVALS - VERTICAL STORAGE
- GRAIN RECEIVALS - SHEDS & CONTAINER LOADING
- BULK MOVEMENT - TO VERTICAL STORAGE
- BULK MOVEMENT - TO SHEDS
- BULK MOVEMENT - COMMON ROUTE
- PEDESTRIAN CROSSING
- OVERHEAD HAZARD
- DESIGNATED CAR PARKING AREA
- EMERGENCY EVACUATION POINT

			F	MINOR REVISION TO SHEDS TRUCK PATH, REMOVED THE S.E. CONTAINER LOADING FACILITY OPP. BLK 4.	TMB		11/06/26	COPYRIGHT THIS DRAWING SHALL NOT BE USED FOR MANUFACTURE, PRODUCTION, PROCUREMENT OR BE COPIED WITHOUT THE WRITTEN PERMISSION OF BUNGE.	BUNGE PO Box 1169 Adelaide SA 5001 Phone: (08) 8304 5000 www.bunge.com.au	BUNGE TERMINAL STORAGE ARDROSSAN TRAFFIC MANAGEMENT PLAN						
			E	ADDED TRUCK MARSHALLING, PEDESTRIAN CROSSINGS, UPDATE TITLE BLOCK	TMB		12/08/25									
			D	UPDATED CAR PARKING LOCATIONS	TMB		12/12/22									
			C	TITLE SHEET UPDATED	TMB		12.04.21									
			B	OVERHEAD HAZARDS ADDED, TITLE SHEET UPDATED	TMB		31.10.16									
			A	TRUCK PATH ALTERED	TMB		24.08.11									
DRAWING TITLE				DWG NO	ISSUE	REVISION			BY	AUTH	DATE					
REFERENCE DRAWINGS																
BUNGE ENGINEERING & MAINTENANCE SERVICES - Ph: 8304 5000													A1			