


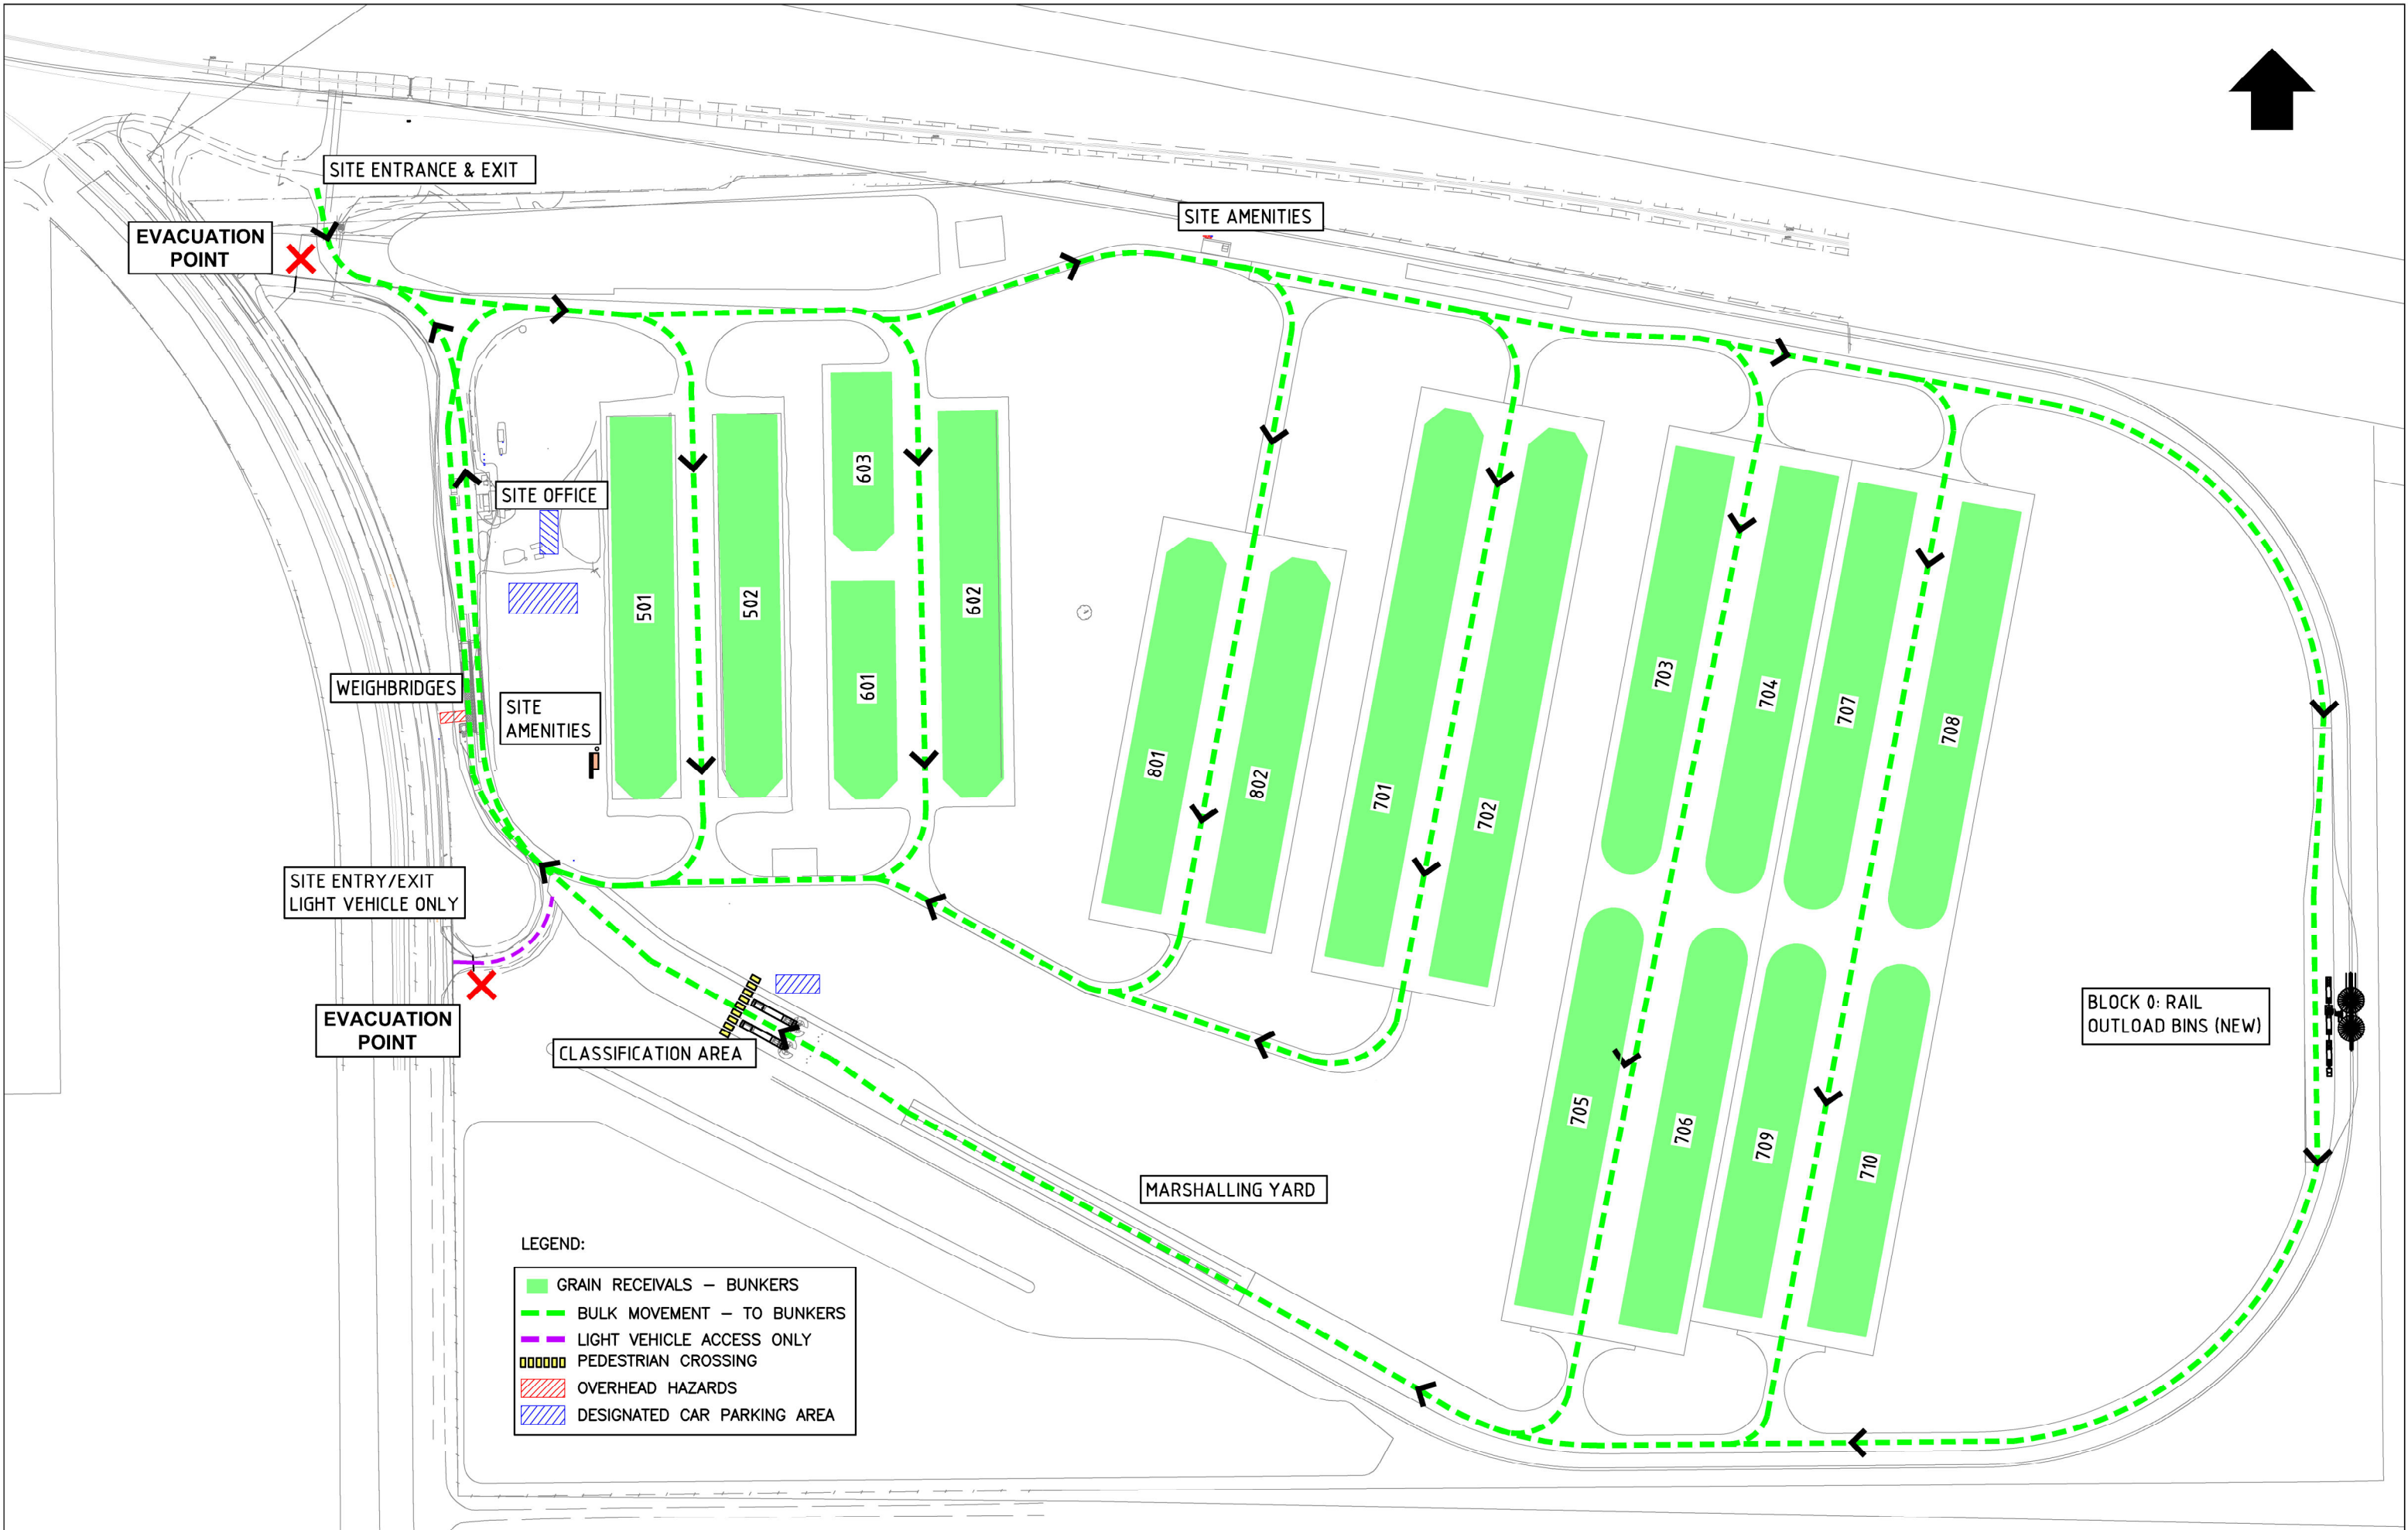

		-	I	UPDATED SITE EXIT & ENTRANCE DETAIL, ADDED SITE AMENITIES, ETC.	TMB		17/06/26	COPYRIGHT THIS DRAWING SHALL NOT BE USED FOR MANUFACTURE, PRODUCTION, PROCUREMENT OR BE COPIED WITHOUT THE WRITTEN PERMISSION OF BUNGE.	 PO Box 1169 Adelaide SA 5001 Phone: (08) 8304 5000 www.bunge.com.au	BUNGE COUNTRY STORAGE WOLSELEY BUNKER SITE TRAFFIC MANAGEMENT PLAN				DRAWING No	ISSUE
			H	TITLE SHEET UPDATED	TMB		07/10/25			DATE	19/05/11	DRN TMB	PROJ APP	P-WOL-0017	I
			G	ADDED EVACUATION POINT	TMB		13/11/24			SCALE	NTS	JOB No			
			F	UPDATED CAR PARKING LOCATIONS	TMB		12/12/22								
			E	ADDED TEMPORARY ACCOMMODATION & ACCESS PATH	TMB		19/10/21								
			D	UPDATE TITLE BLOCK	TMB		13.04.21								
DRAWING TITLE				DWG NO	ISSUE	REVISION			BY	AUTH	DATE	BUNGE ENGINEERING & MAINTENANCE SERVICES - Ph: 8304 5000			A1
REFERENCE DRAWINGS															